



LAKE STREET CLOSED

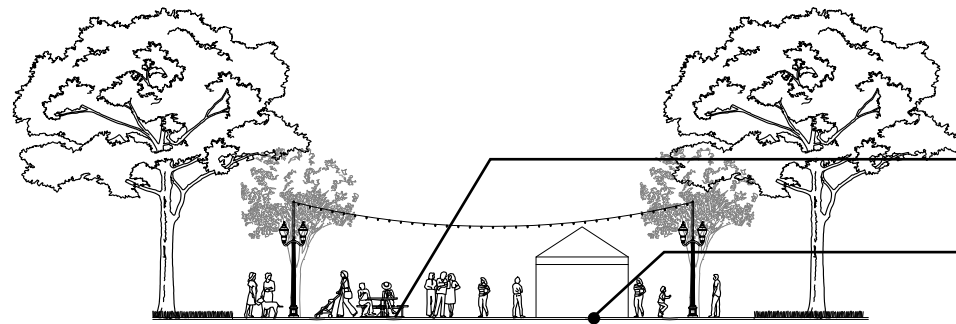

Flat gutter pan conducts storm water along street and prioritizes pedestrian space by eliminating trip hazard.

Flat gutter pan allows sidewalk and street to be treated as a single pedestrian surface during closures, increasing flexibility.

LAKE STREET OPEN

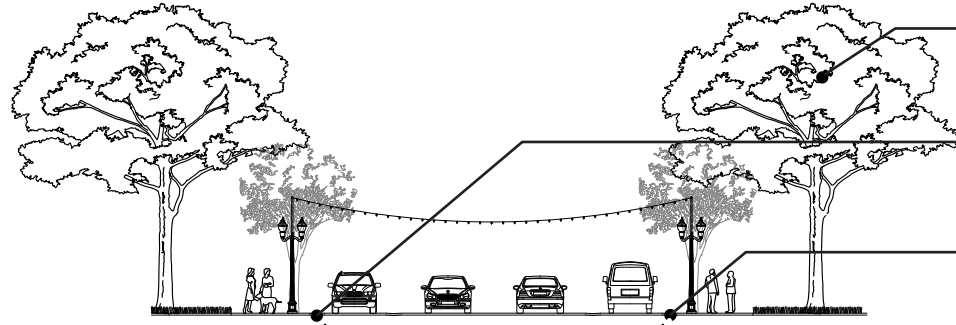


Light poles, street trees, and other street scape elements aligned behind flat gutter pan to further enhance separation between pedestrians and vehicles.

Existing Lake Street width at park separates North and South Pennsylvania Park by four lanes. Crossing at locations other than crosswalks not recommended.

Flat gutter pan in contrasting color to conduct storm water along street and indicates separation between pedestrians and vehicles.

SECTION A - EAST

44'

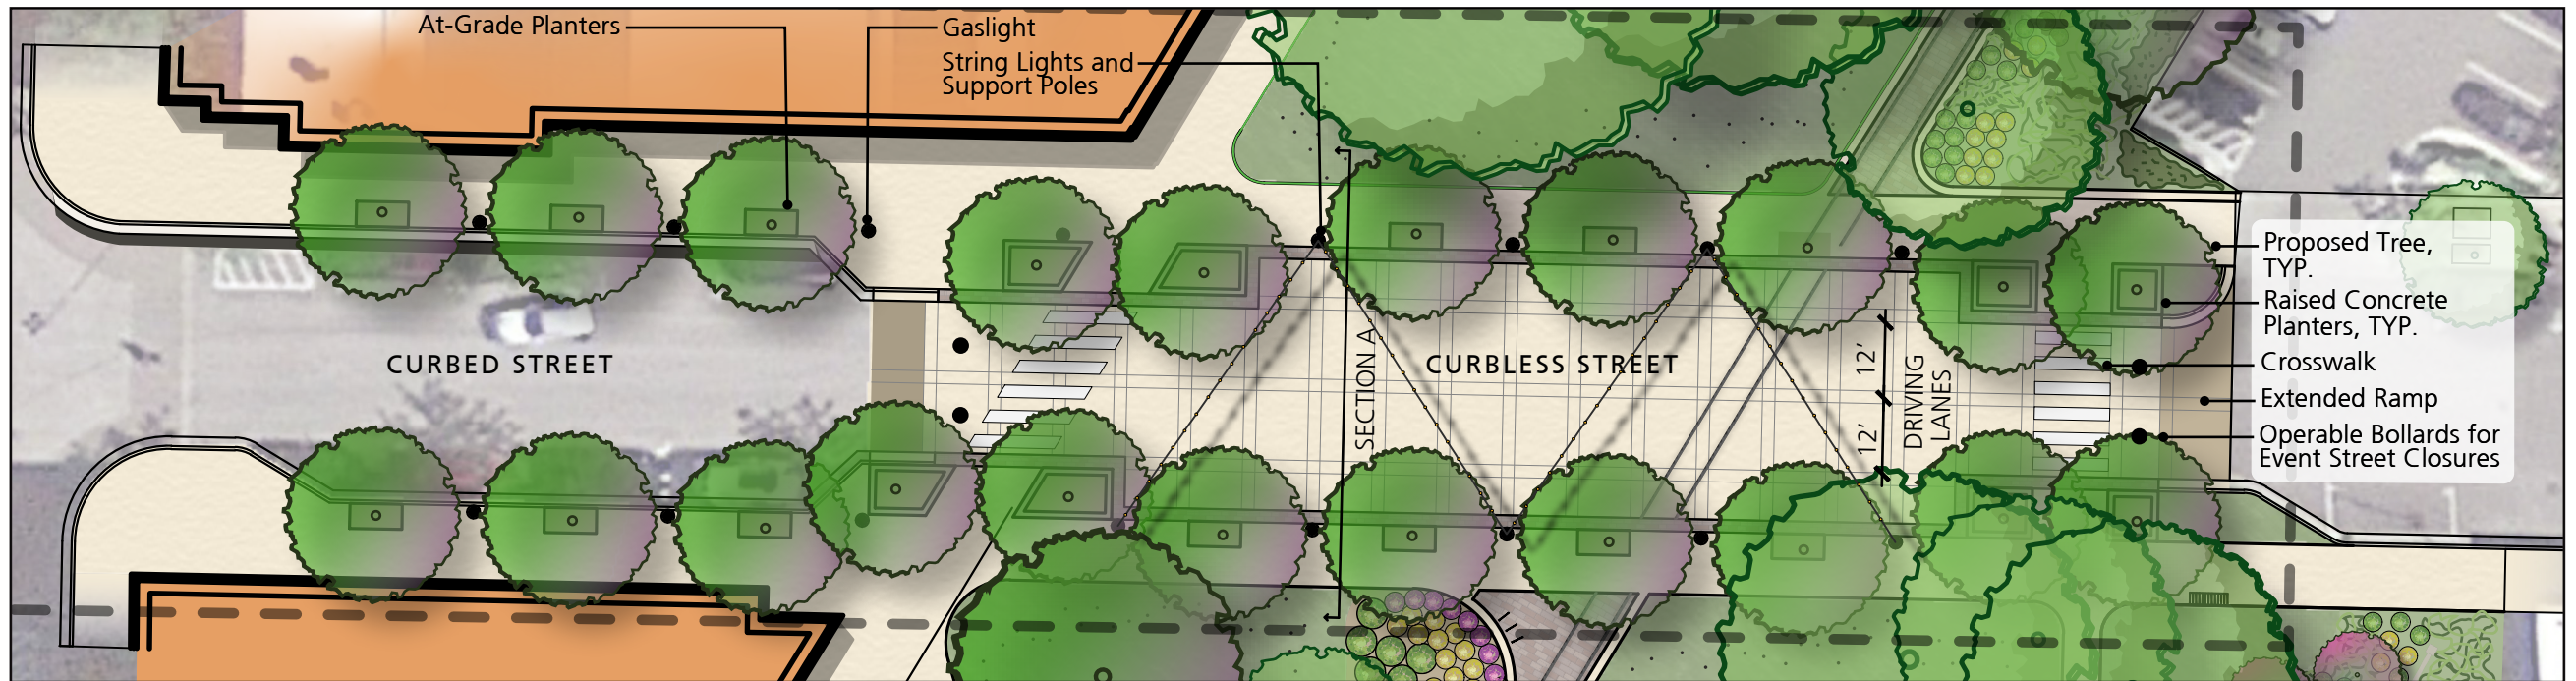


CURBLESS STREET AND SIDEWALK

Pennsylvania Park Master Plan

Lake Street Enlargement

October 2025

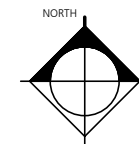

SCALE: 1" = 12'

